


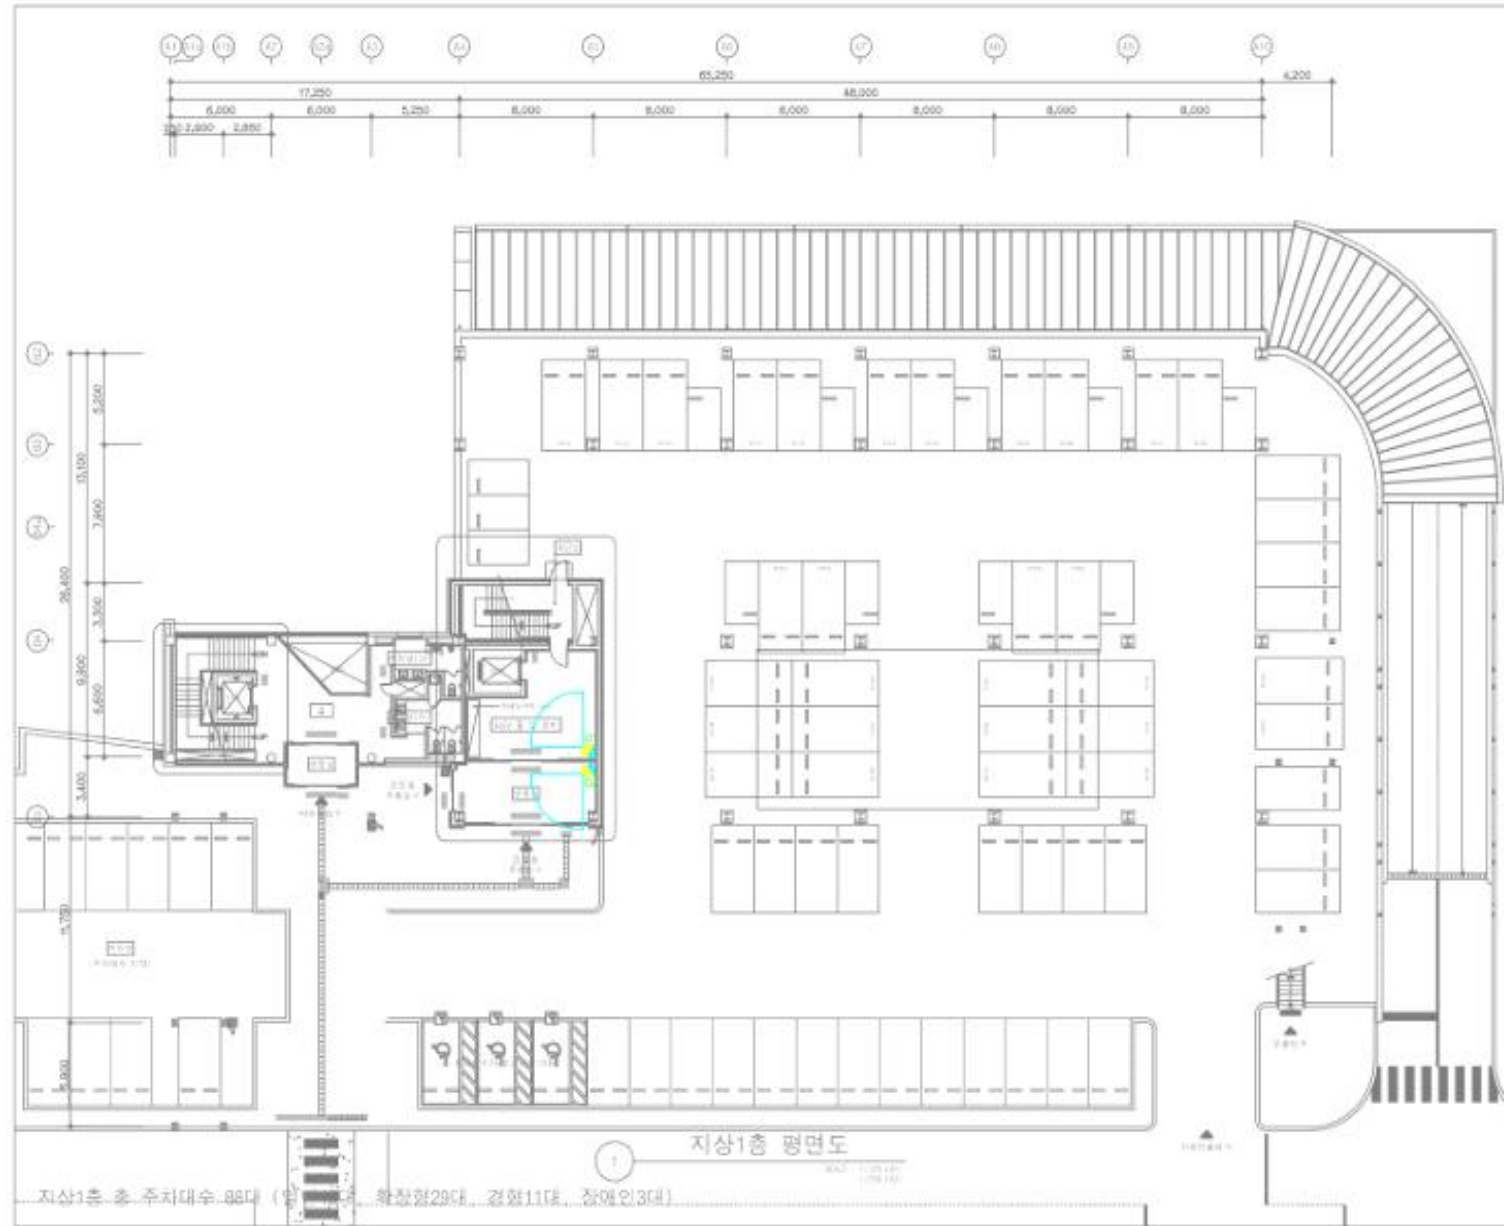



1 지하 1층 평면도(본관)
축척 A1: 1/150 A3: 1/300



1 지상 2층 평면도(신관)

